



NICHOLS ROAD

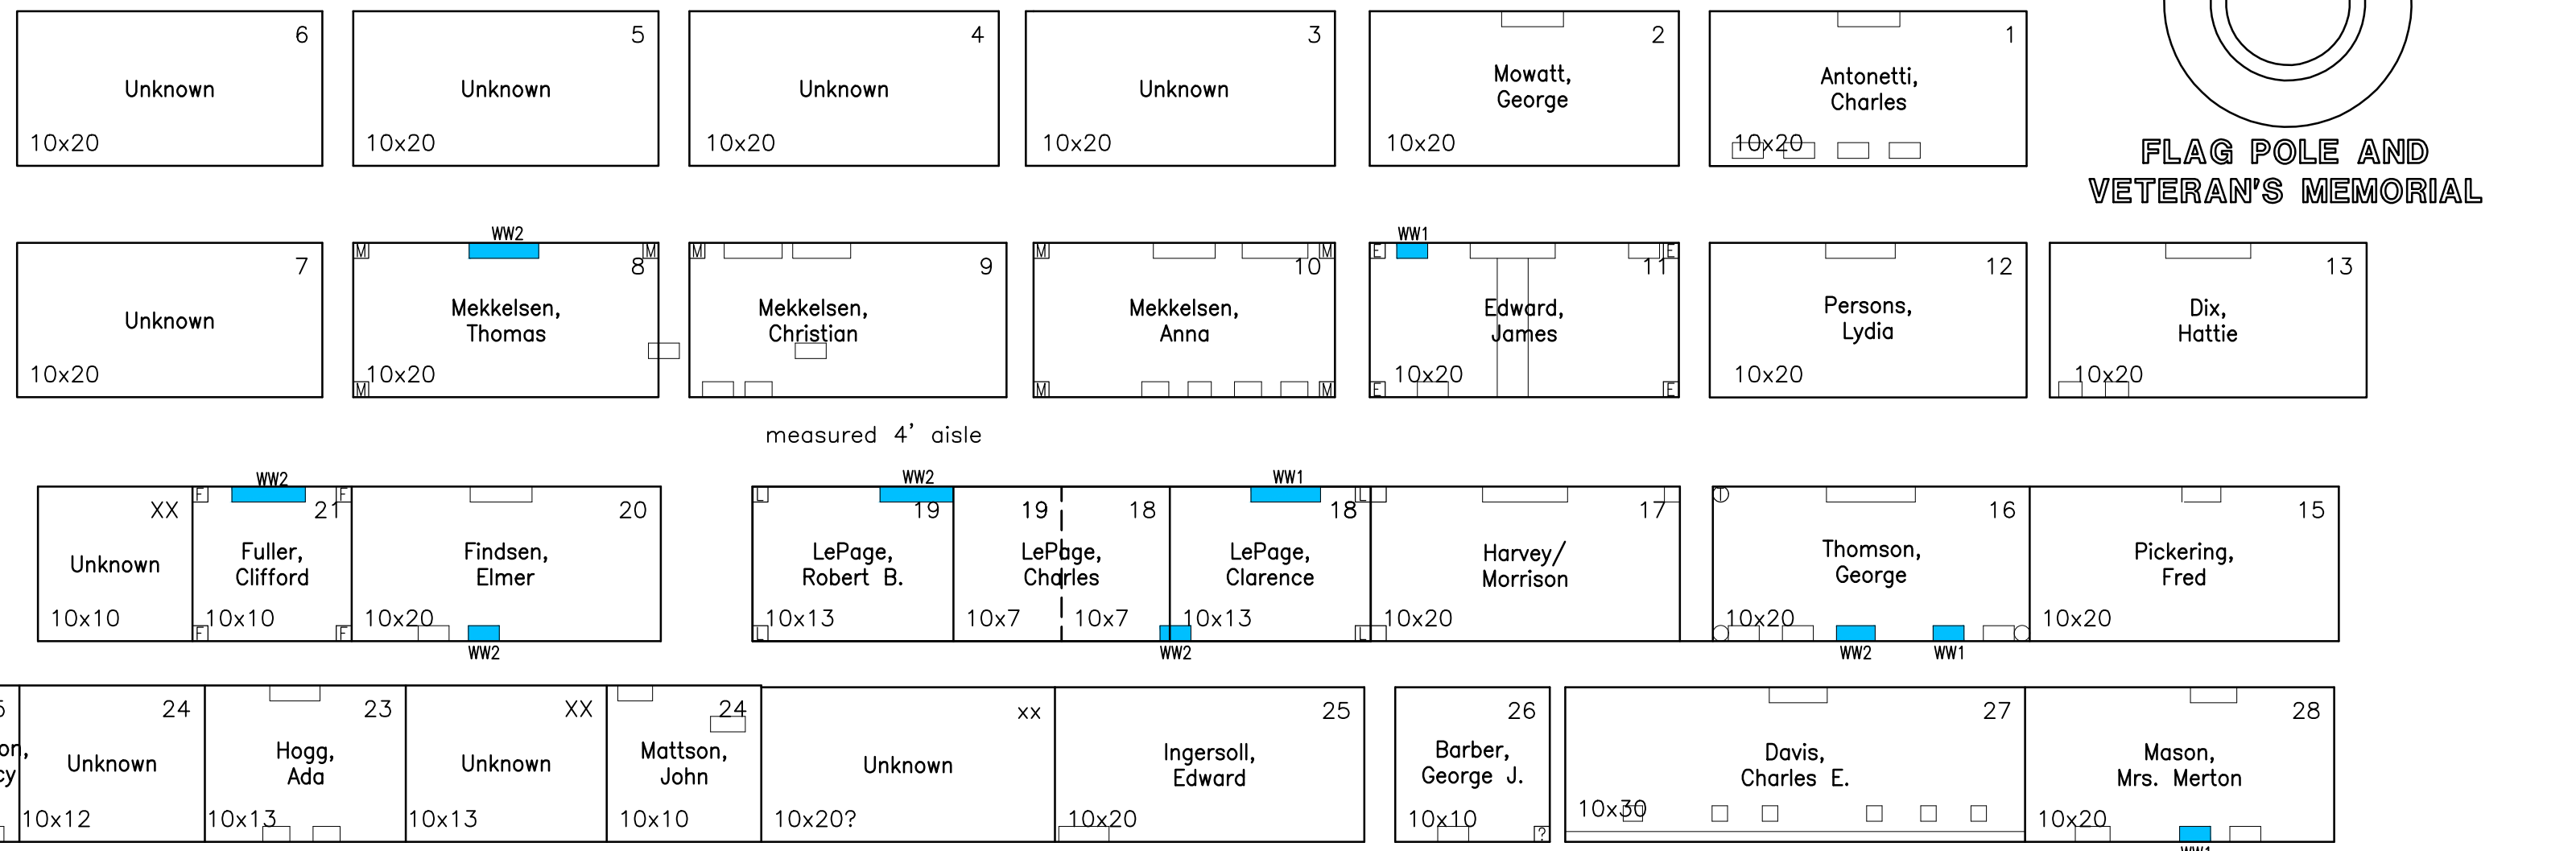

UNUSED GATE

~ GRASSED PATHWAY ~

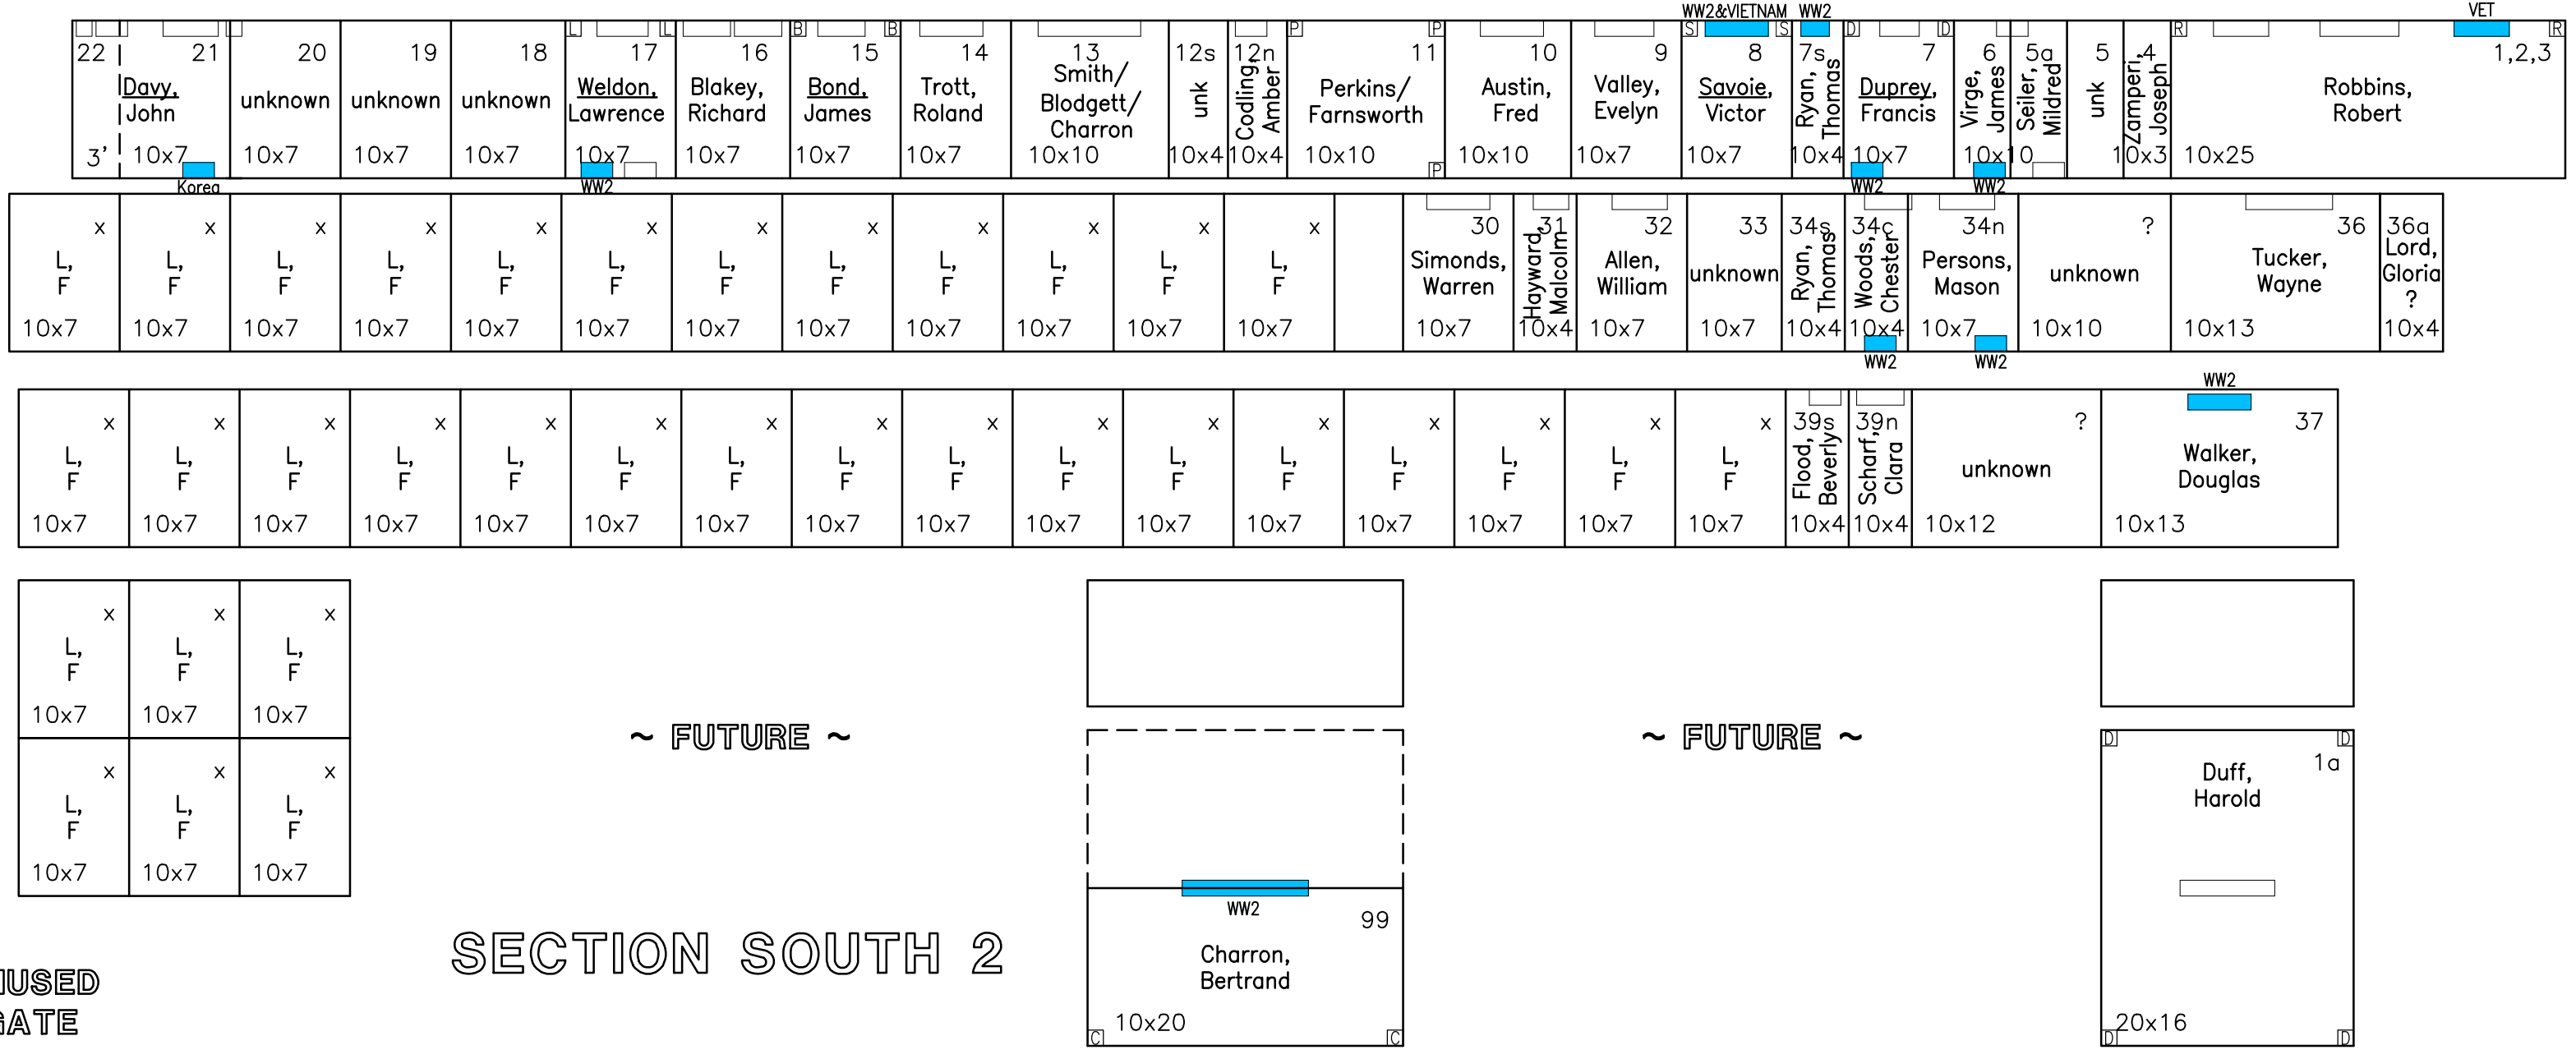

UNUSED GATE

~ FUTURE ~



~ FUTURE ~

SECTION SOUTH 2



~ UNDEVELOPED AREA ~

SECTION CENTER

PAVED DRIVEWAY

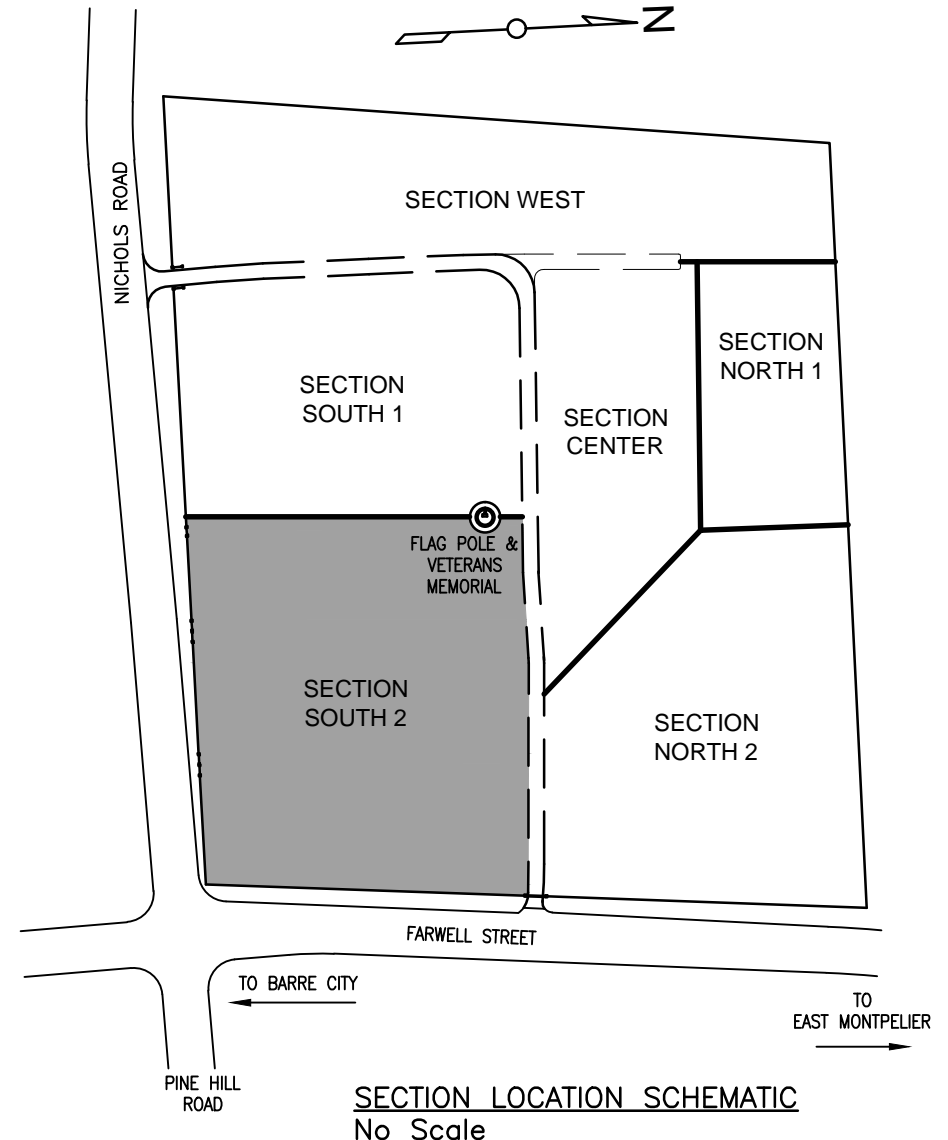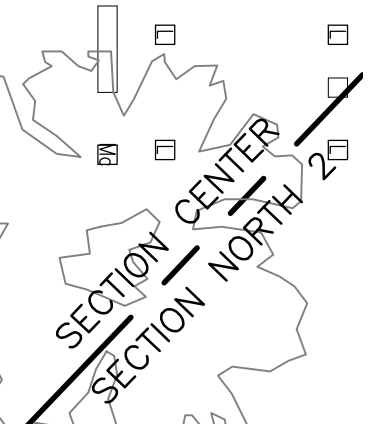

SECTION NORTH 2
~ UNDEVELOPED AREA ~

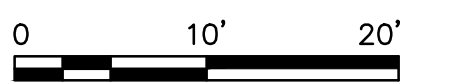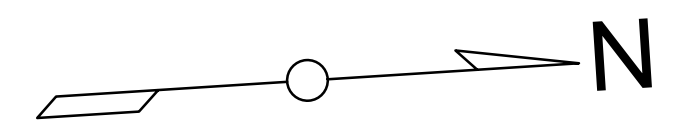

MAPLEWOOD CEMETERY
 BARRE TOWN, VERMONT
 Section South 2 Schematic
 Cemetery Year 2013

MAIN GATE
 TO FARWELL STREET