
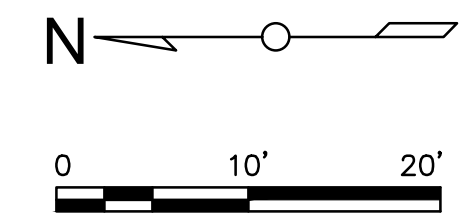


LOT NOTES:

1. NO RECORDS COULD BE FOUND TO DOCUMENT OWNERSHIP OR FAMILIES BURIED AT WEST HILL CEMETERY. THE SCHEMATIC DEPICTION OF ANY LOT OR THE ADDITION OF ANY NAME DOES NOT AUTHENTICATE ANY CLAIMS OF OWNERSHIP.
2. ONLY ONE LOT, MARKED AS MURPHY, ROBERT, HAS BEEN MARKED OUT WITH CORNER POSTS. NO OTHER MARKERS OR STONES ARE IN THIS LOT. THE CEMETERY COMMISSION AMENDED THE BARRE TOWN CEMETERY REGULATIONS IN 2013 TO PROHIBIT ANY FURTHER BURIALS AT THE WEST HILL CEMETERY OTHER THAN BY THOSE WITH PROPER LEGAL DOCUMENTATION OF LOT OWNERSHIP.
3. AN ATTEMPT HAS BEEN MADE TO TRANSCRIBE THE MONUMENTS THAT STILL EXIST. SEVERAL HAVE BECOME VERY DIFFICULT TO READ, SOME NO LONGER SHOW ANY TEXT AT ALL.
4. THE LAYOUT OF THE CEMETERY IS A SCHEMATIC INTERPRETATION OF THE SITE. THE SCHEMATIC HAS BEEN PREPARED BY COLLECTING MEASUREMENTS IN THE FIELD AND ARRANGING THE EXISTING STONES ON PAPER IN RELATION TO THE CEMETERY BOUNDARY LINES.
5. THE CEMETERY BOUNDARY HAS BEEN MARKED WITH A WIRE FENCE ON THREE SIDES, THE WIRE HUNG ON GRANITE FENCE POSTS, AND A WROUGHT IRON FENCE ON THE PERRY ROAD SIDE.
6. FOR FURTHER INFORMATION ON SOME OF THE FAMILIES BURIED WITHIN THE CEMETERY, SEE OTHER FILES LISTED ON THE TOWN OF BARRE WEBSITE.

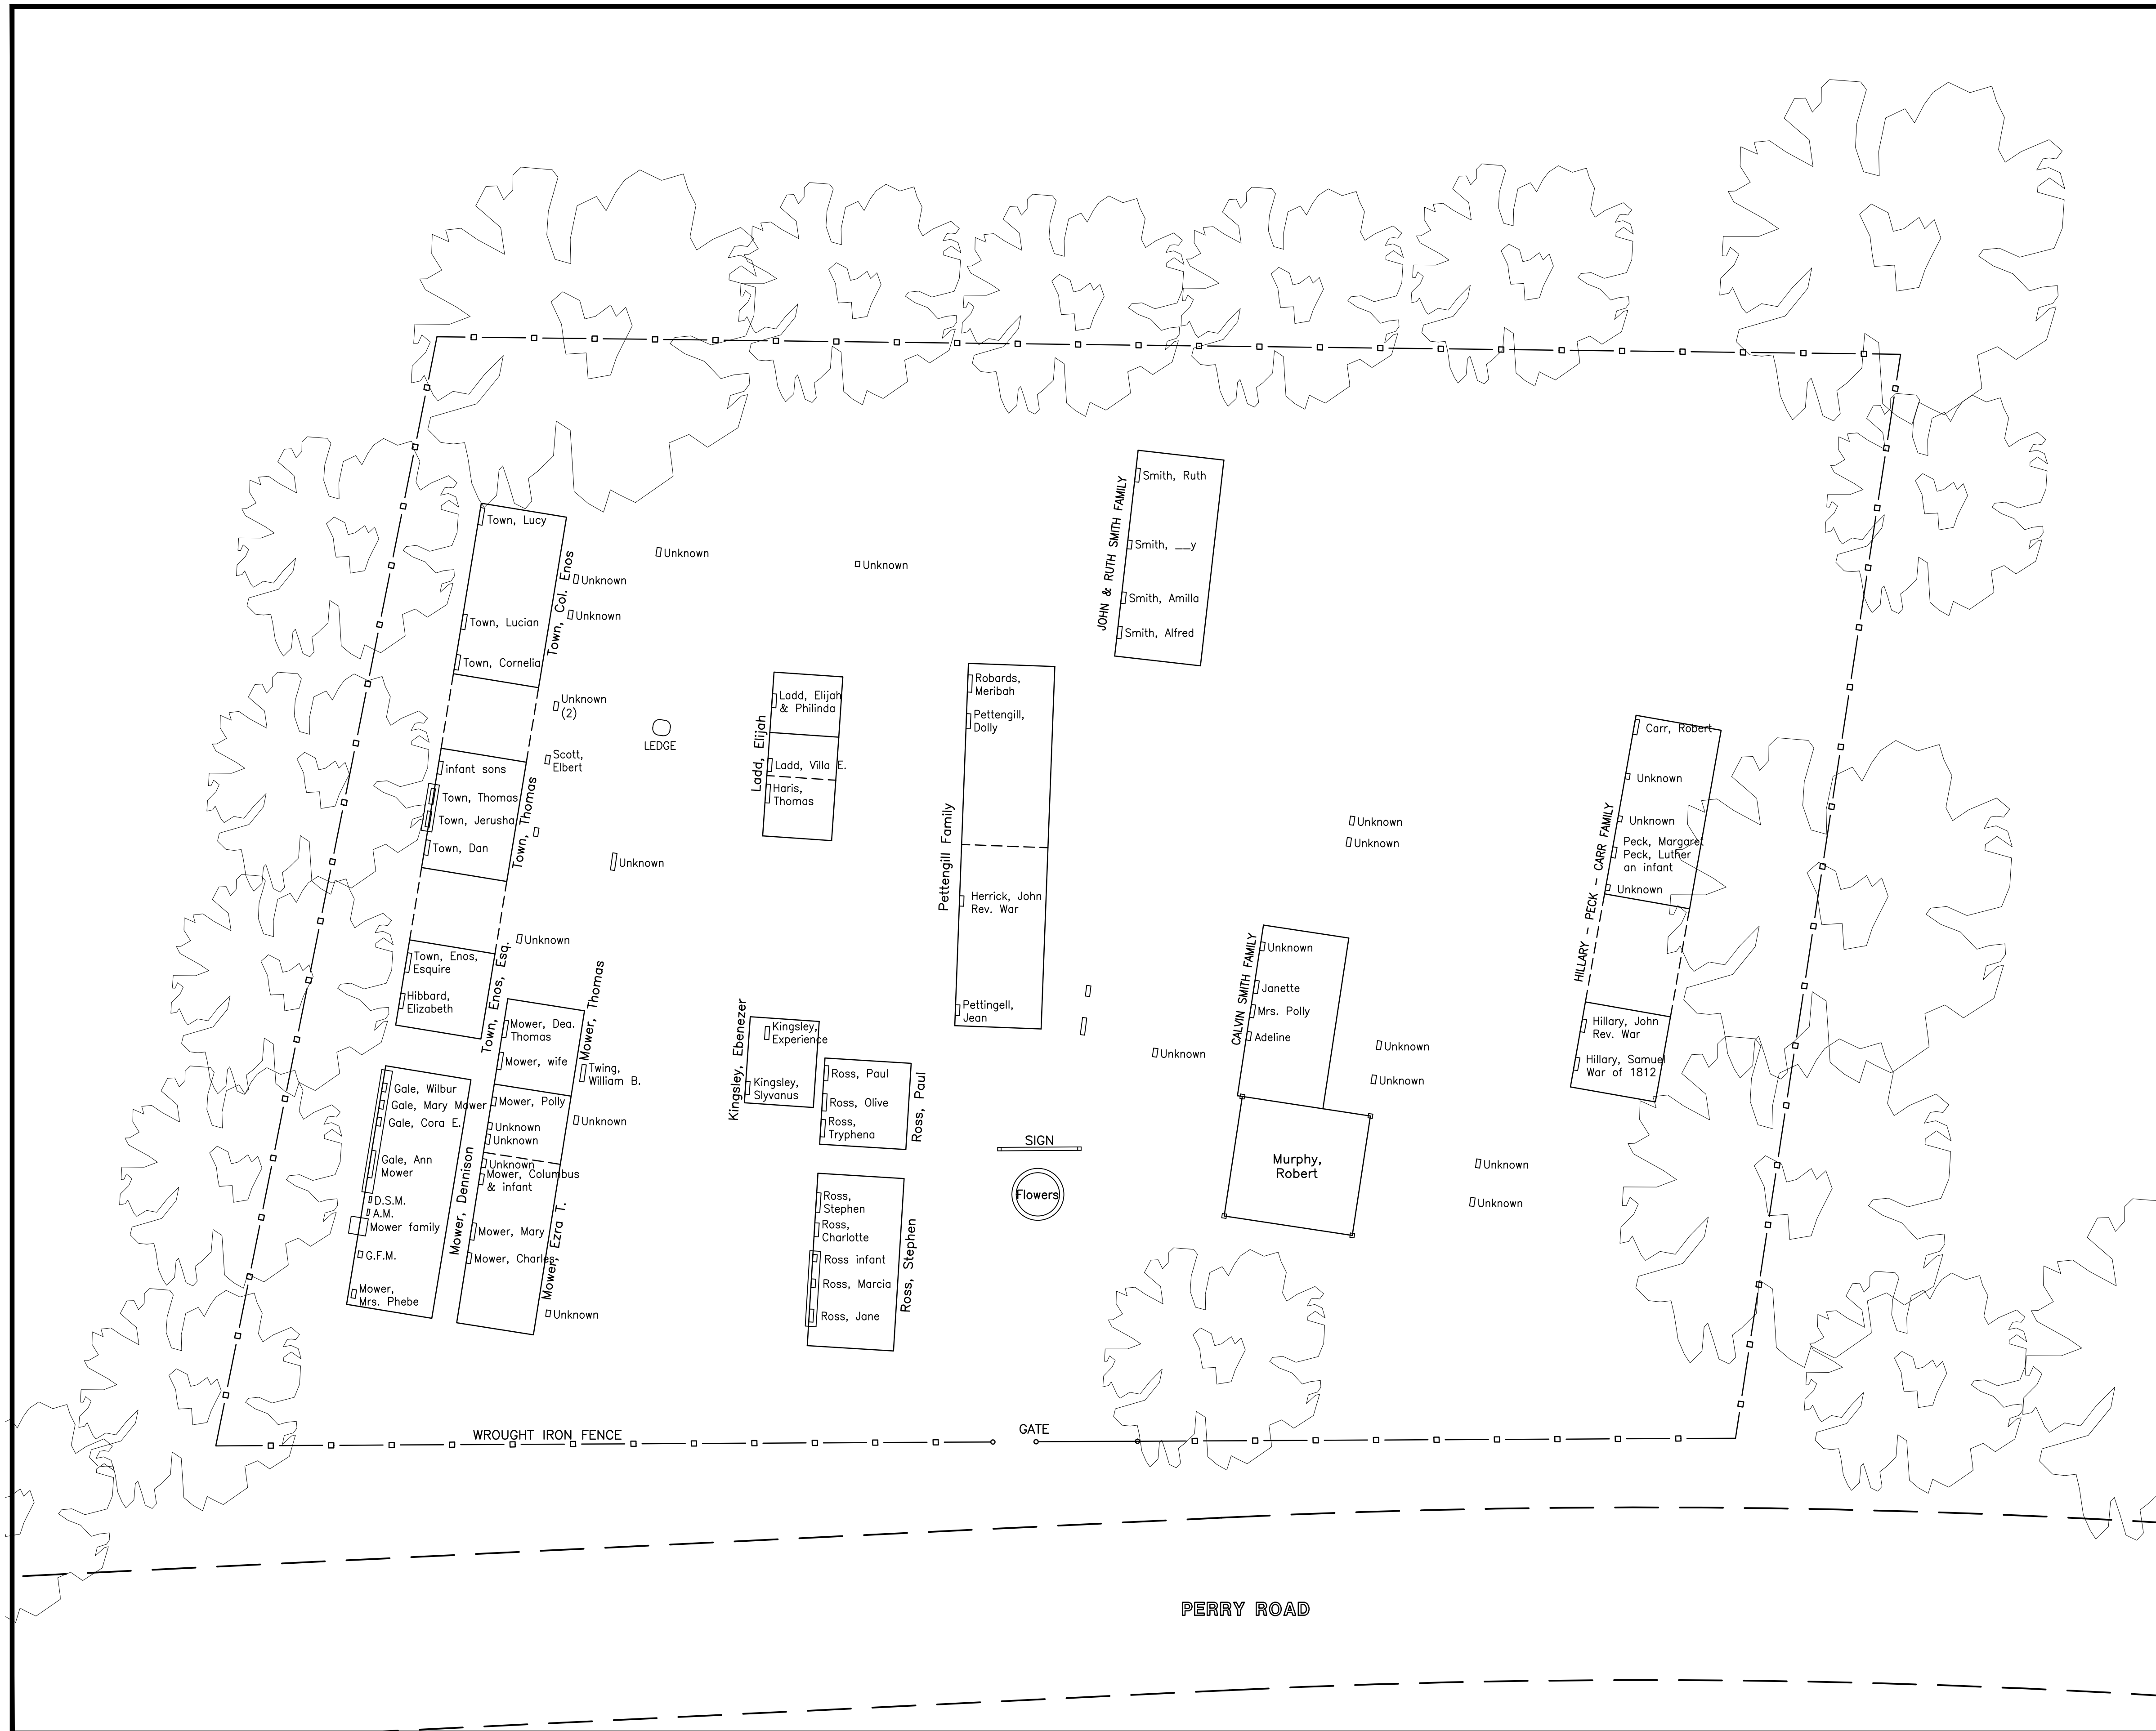

WEST HILL CEMETERY
 PERRY ROAD
 BARRE TOWN, VERMONT
 Layout Schematic
 Cemetery Year 2013